


PROPERTY LINE

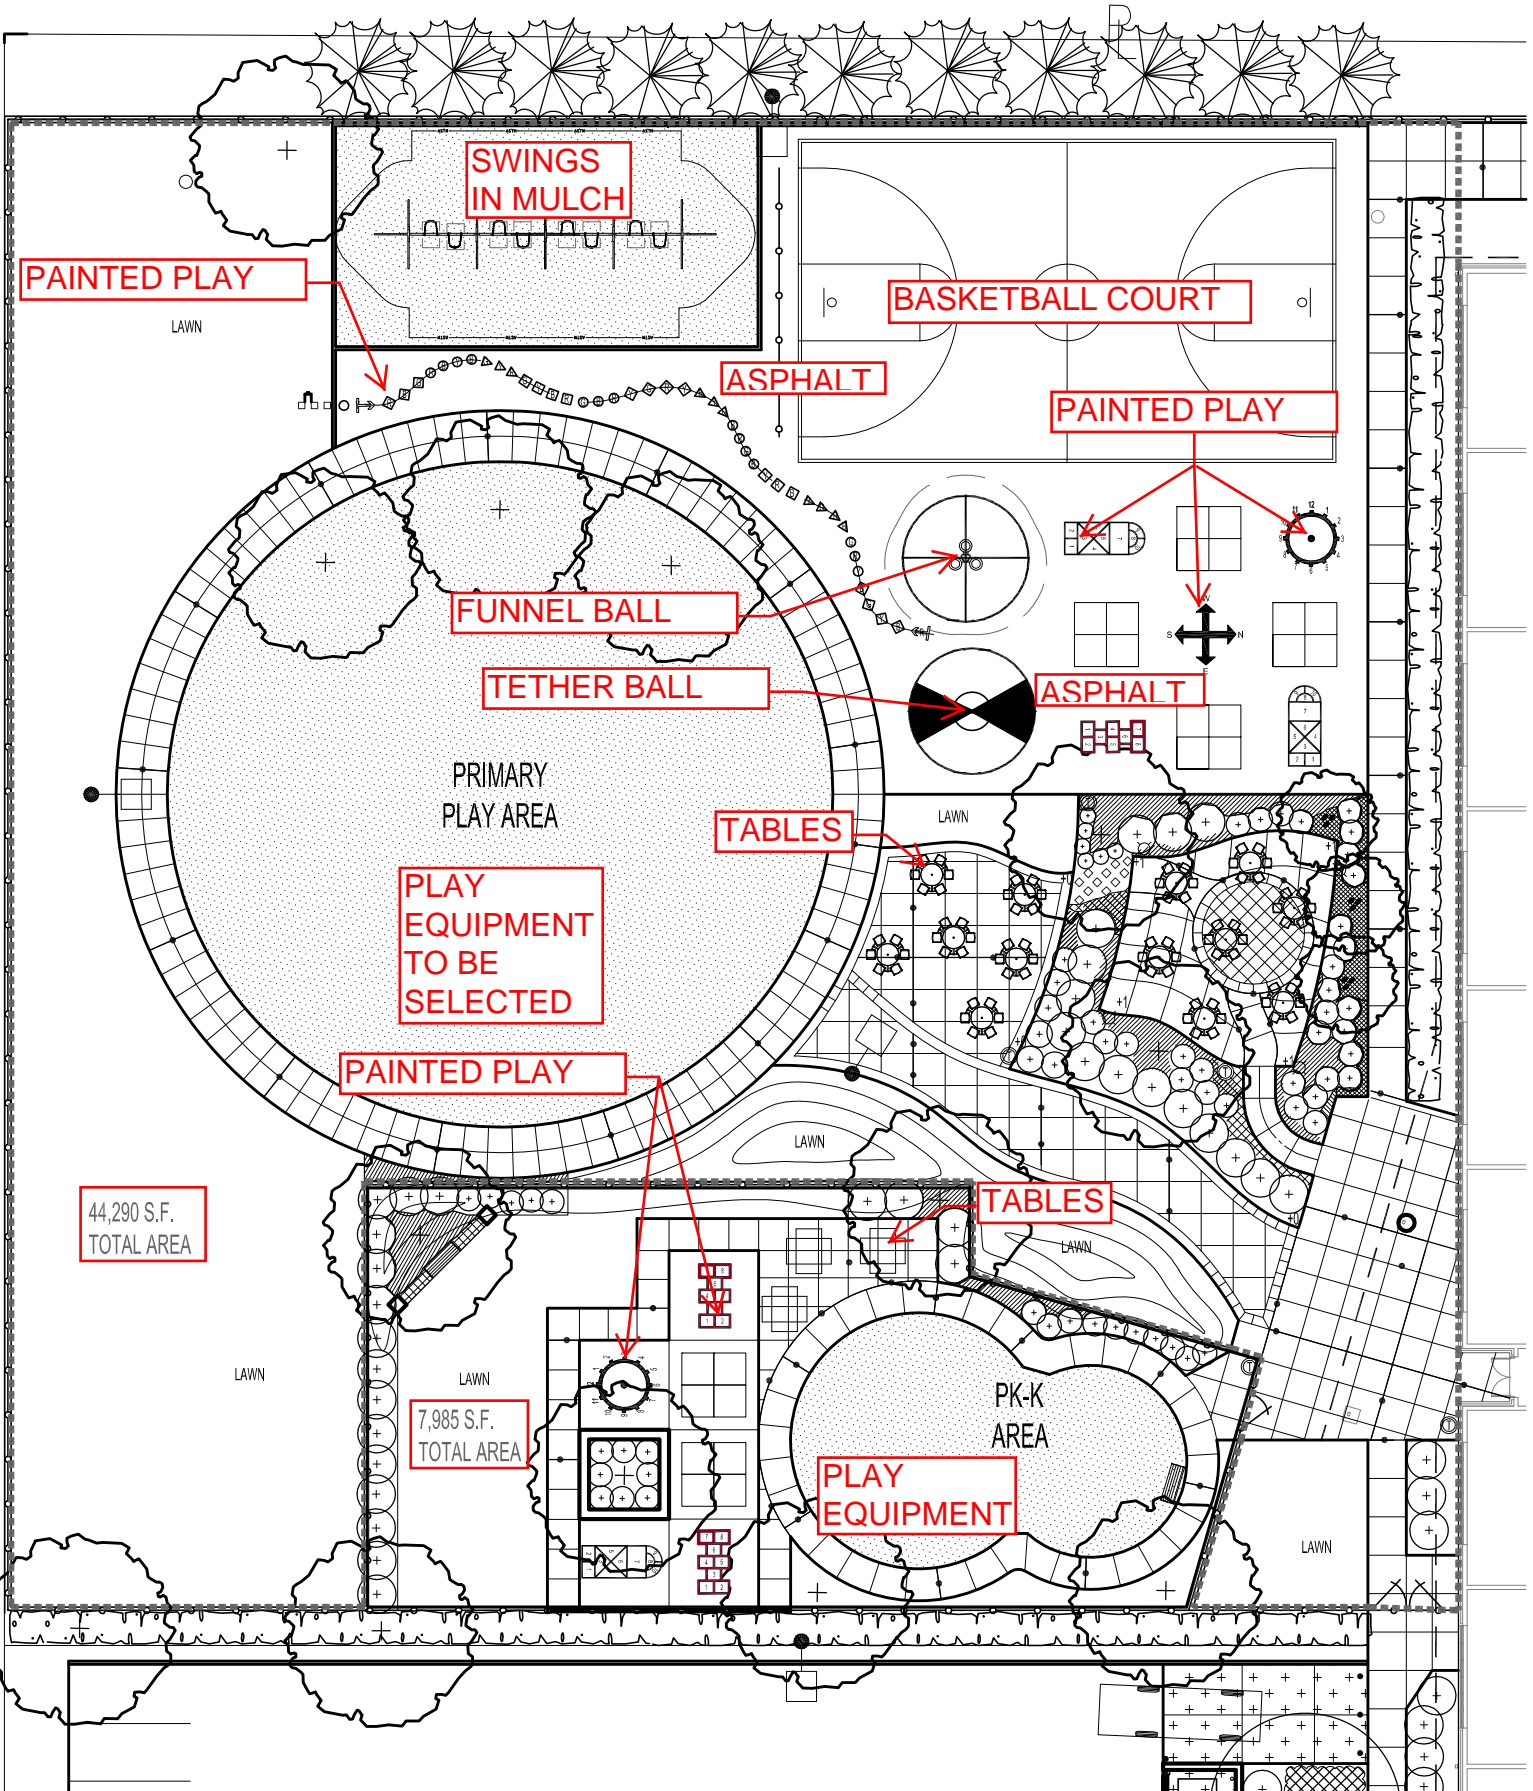

PAINTED PLAY

SWINGS
IN MULCH

BASKETBALL COURT

ASPHALT

PAINTED PLAY

FUNNEL BALL

TETHER BALL

ASPHALT

TABLES

PLAY
EQUIPMENT
TO BE
SELECTED

PAINTED PLAY

44,290 S.F.
TOTAL AREA

TABLES

7,985 S.F.
TOTAL AREA

PK-K
AREA
PLAY
EQUIPMENT